



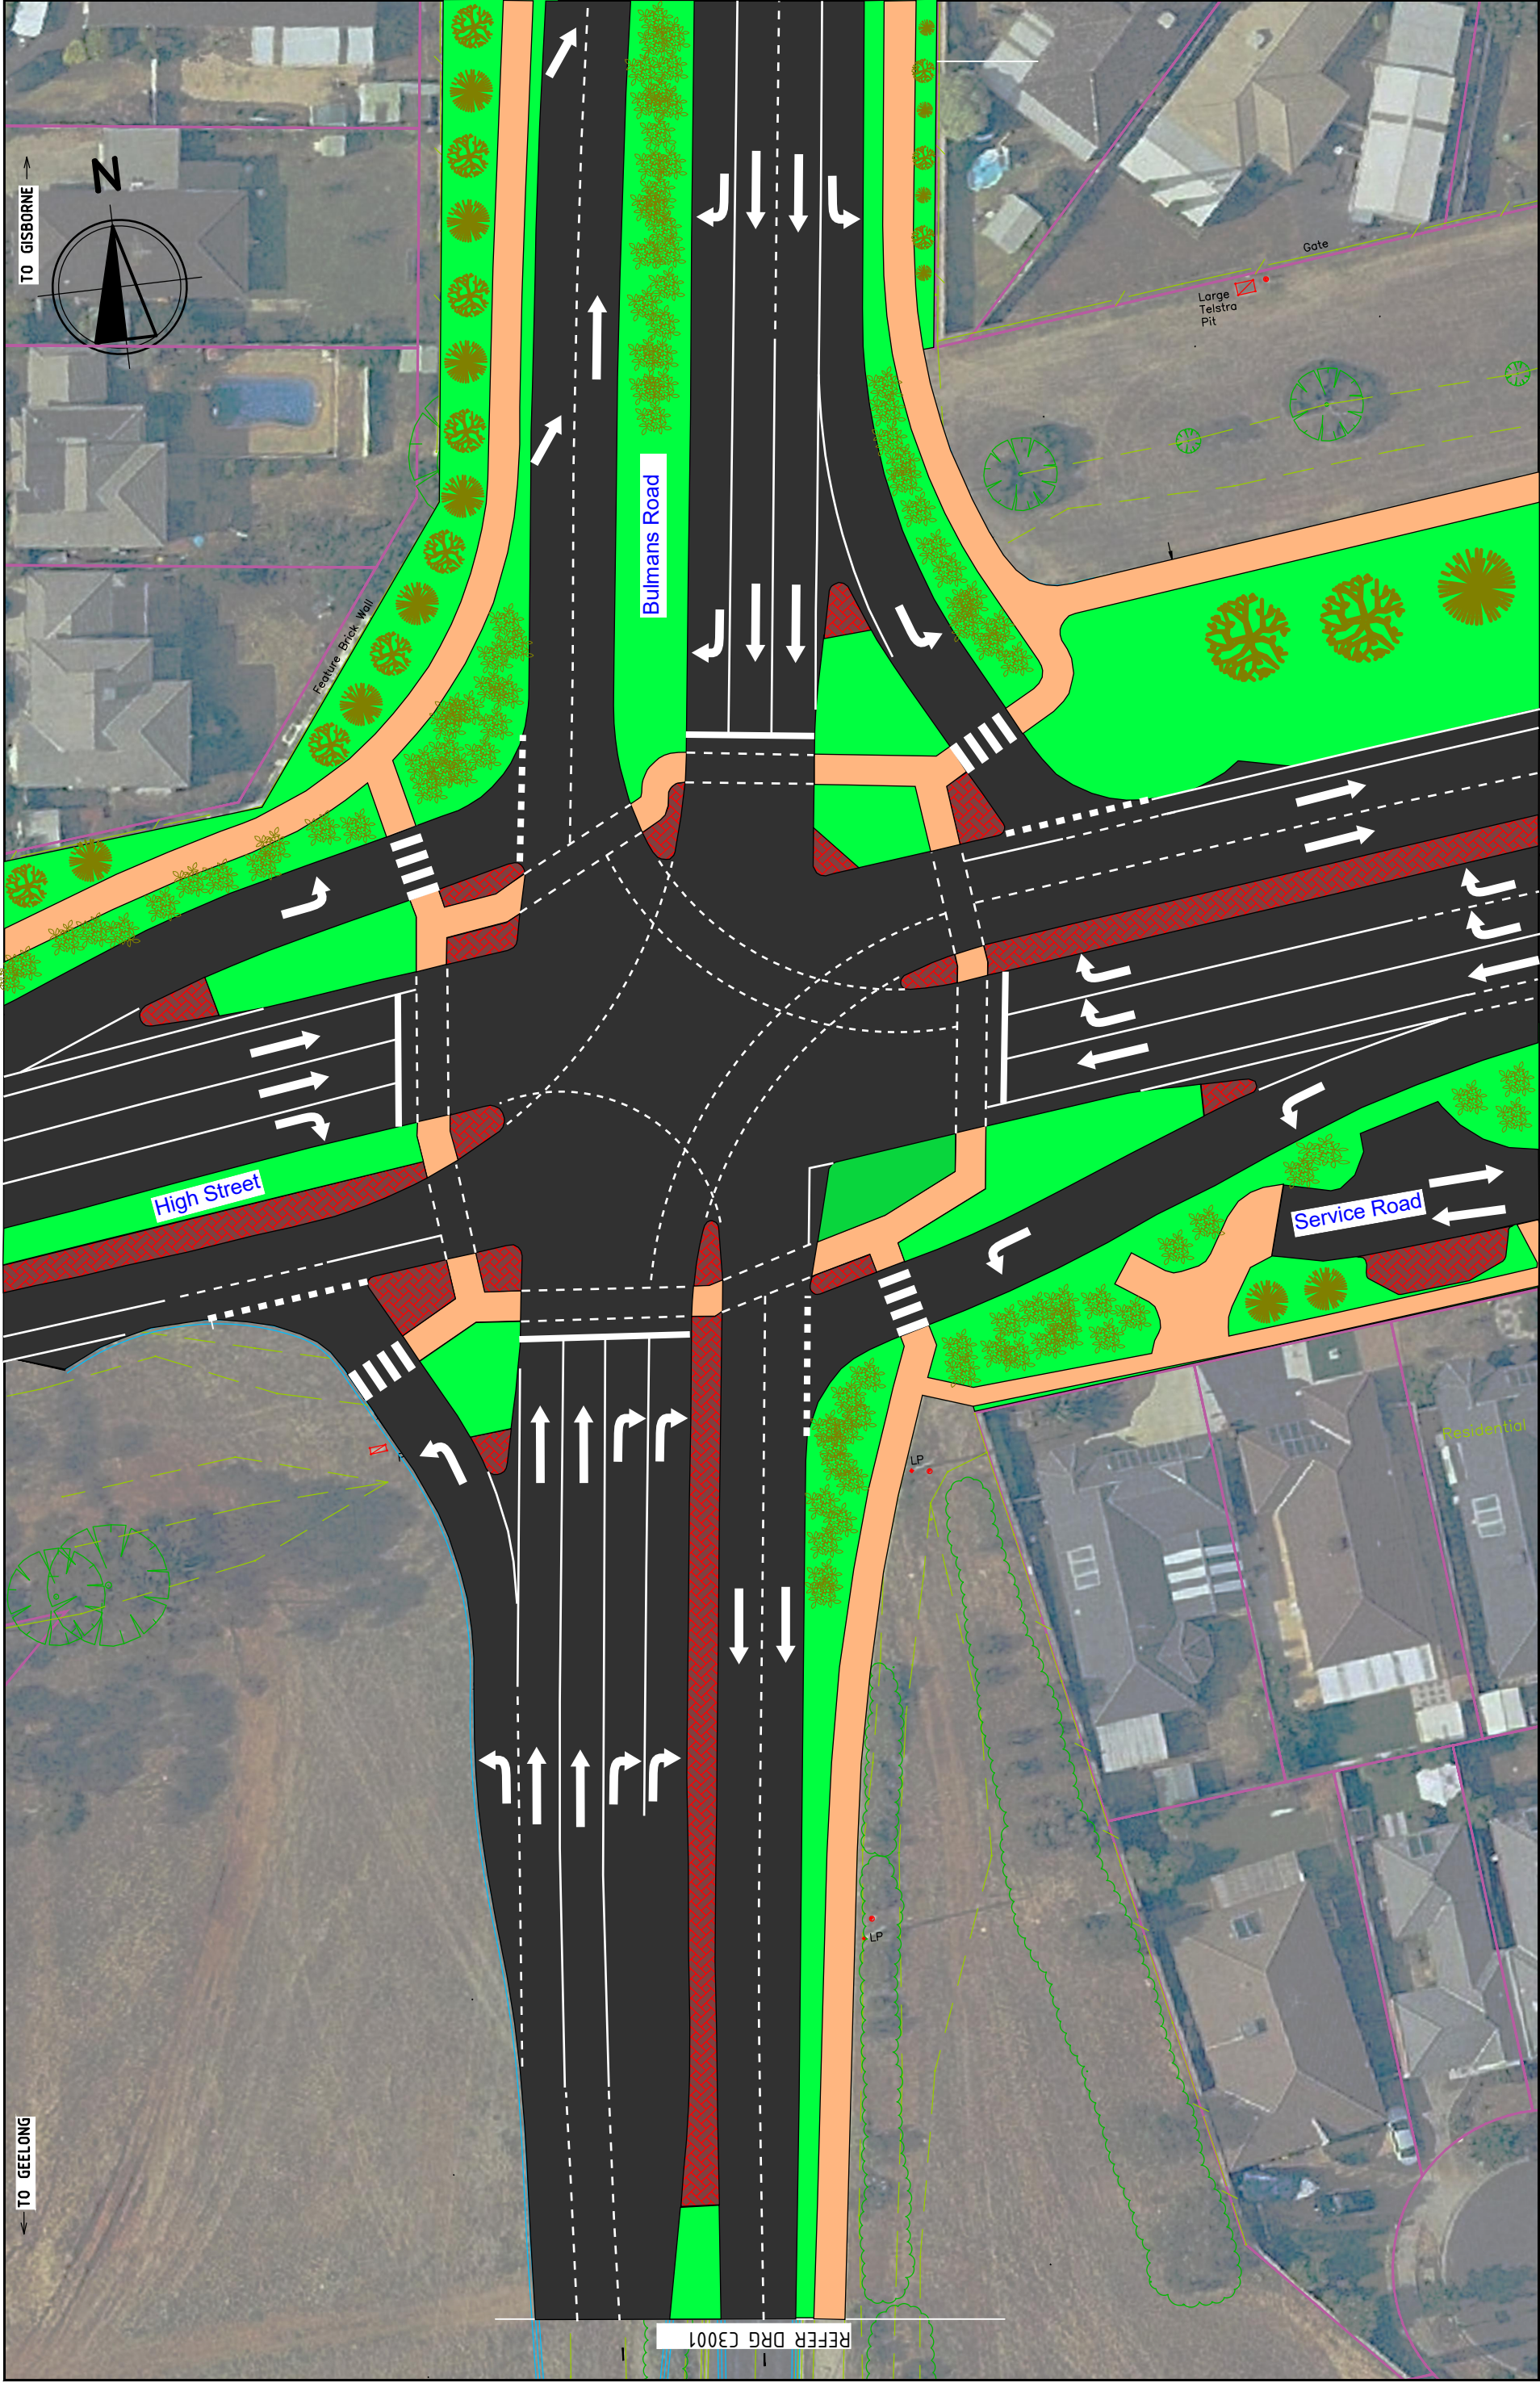

|       |  |          |  |        |   |                          |         |                                      |                                                   |       |          |   |             |  |             |
|-------|--|----------|--|--------|---|--------------------------|---------|--------------------------------------|---------------------------------------------------|-------|----------|---|-------------|--|-------------|
|       |  |          |  | CLIENT | <div>Melbourne Office—<br/>L2, 37-41 Little Bourke St<br/>Melbourne VIC 3000<br/>P / +61 3 9652 3900 E / info@bgeeng.com<br/>bgeeng.com—</div> | <div>BG<br/>&amp;E</div> | PROJECT | BULMANS ROAD<br>URBANISATION PROJECT | STATUS                                            |       |          |   | TITLE       |  |             |
|       |  |          |  |        |   |                          |         |                                      | CONCEPT DESIGN<br>NOT TO BE USED FOR CONSTRUCTION |       |          |   |             |  |             |
| DRAWN |  | DESIGNED |  |        |   |                          |         |                                      | CHECKED                                           |       | APPROVED |   |             |  |             |
| LL    |  | MF       |  |        |   |                          |         |                                      |                                                   |       | MF       |   |             |  |             |
| DATUM |  | GRID     |  |        |   |                          |         |                                      | SCALE                                             |       |          |   | PROJECT No. |  | DRAWING No. |
| AHD   |  | MGA94Z55 |  | 1:500  |   |                          |         | V20005                               |                                                   | C3014 |          | A |             |  |             |

← TO GEELONG

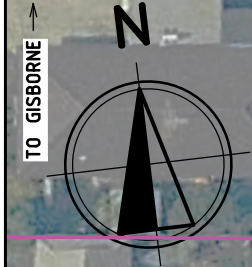

| REV       | DATE     | DESCRIPTION                   | SP | RVD |
|-----------|----------|-------------------------------|----|-----|
| A         | 19/06/20 | PRELIMINARY FUNCTIONAL DESIGN |    |     |
| REVISIONS |          |                               |    |     |

Melbourne Office—  
L2, 37-41 Little Bourke St  
Melbourne VIC 3000  
P / +61 3 9652 3900 E / info@bgeeng.com  
bgeeng.com—



BULMANS ROAD  
URBANISATION PROJECT

STATUS  
CONCEPT DESIGN  
NOT TO BE USED FOR CONSTRUCTION


|       |     |          |           |         |       |          |         |
|-------|-----|----------|-----------|---------|-------|----------|---------|
| DRAWN | LL  | DESIGNED | MF        | CHECKED | MF    | APPROVED | MF      |
| DATE  | AHD | DATE     | MGA 94Z55 | SCALE   | 1:500 | AT       | A3 SIZE |

TITLE  
BULMANS ROAD  
WESTERN HWY TO CENTENARY AVE  
ENGAGEMENT PLAN SHT 7

PROJECT No  
V20005

DRAWING No  
C3002

REV  
A

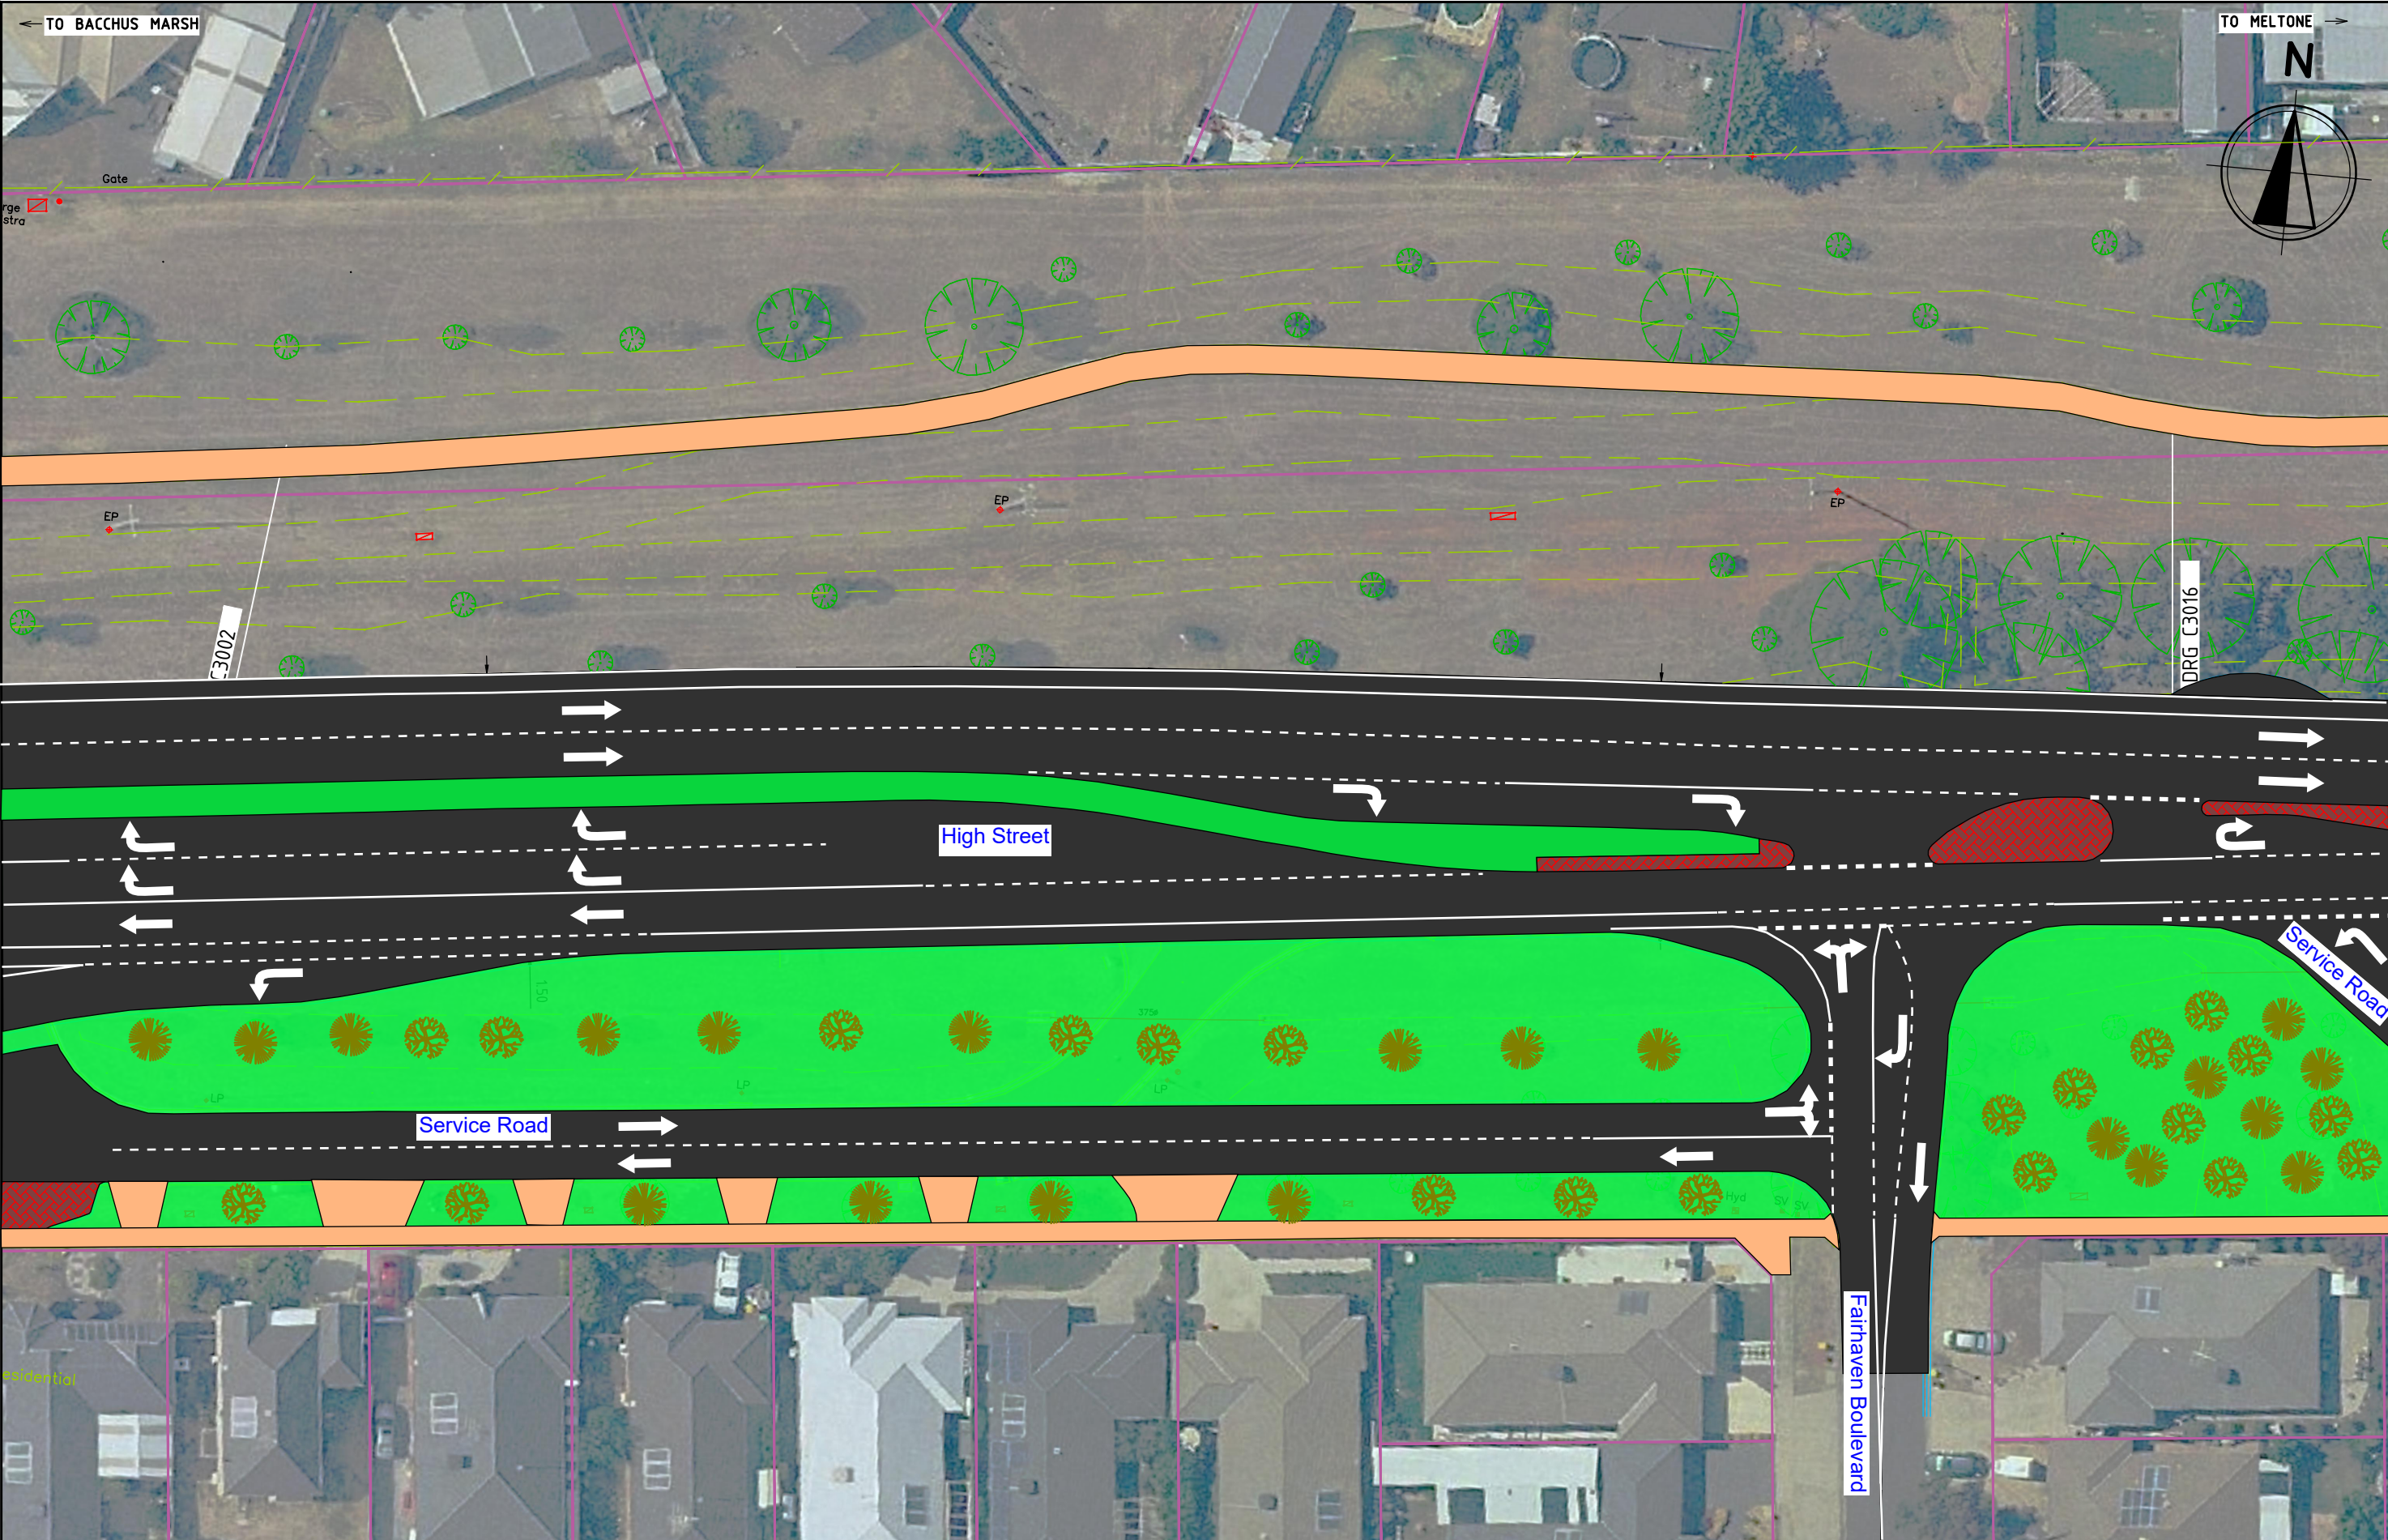

| |
|---|
| |
|---|