


CITY OF MELTON

TROUPS ROAD SOUTH UPGRADE

GREIGS ROAD TO BOUNDARY ROAD

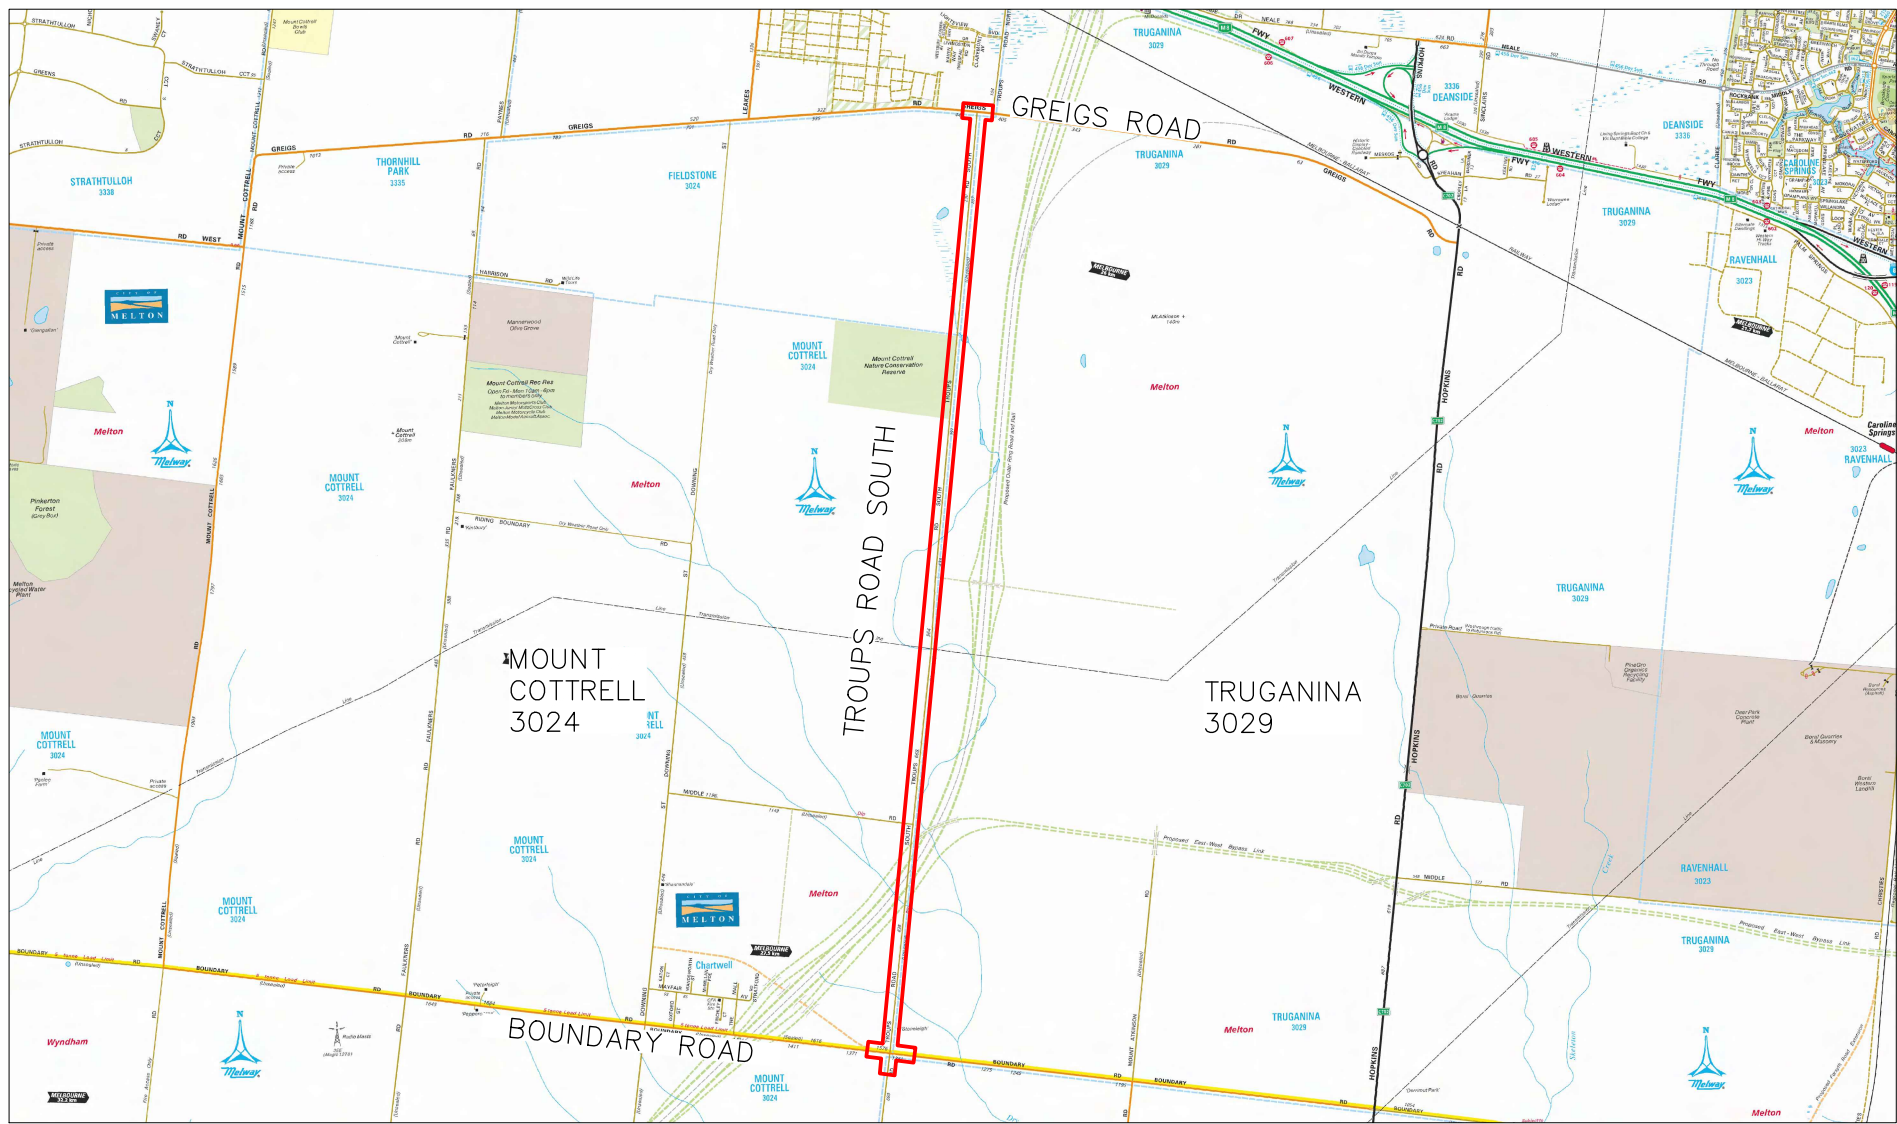

LOCALITY PLAN
NOT TO SCALE

WARNING
BEWARE OF UNDERGROUND SERVICES
THE LOCATION OF UNDERGROUND SERVICES SHOWN ARE APPROXIMATE ONLY AND THEIR EXACT POSITION SHOULD BE PROVEN ON SITE. NO GUARANTEE IS GIVEN THAT ALL SERVICES ARE SHOWN. THE CONTRACTOR MUST VERIFY ALL SERVICES ON SITE PRIOR TO ANY EXCAVATION WORKS.



29/6/2021 1:14:00 PM

E	M. H.	17/06/21	DETAIL DESIGN	<u>GENERAL NOTES</u>	 ENGINEERING SERVICES DEPT	DESIGN YUBA	PROJECT TROUPS ROAD SOUTH UPGRADE GREIGS ROAD TO BOUNDARY ROAD DETAILS COVER SHEET - LOCALITY PLAN	NOT TO SCALE	
D	M. H.	29/03/21	LINE MARKING PLAN AND SIGNS SCHEDULE ADDED			DRAWN YUBA		SHEET 01 OF 147	PAPER A3
C	M.H	4/03/21	RE-ISSUED FOR REVIEW AND COMMENT			CHECKED M.HUTCHINSON		DRAWING No. A13965	REV E
B	M.H	8/12/20	ISSUED FOR REVIEW AND COMMENT			DATE JUNE 2021		FILE NAME USU0782_TRS REV E.DWG	
A	M.H	29/10/20	PRELIMINARY						
ISSUE	APP'D	DATE	AMENDMENT						