


1/9/2021 1:24:28 PM

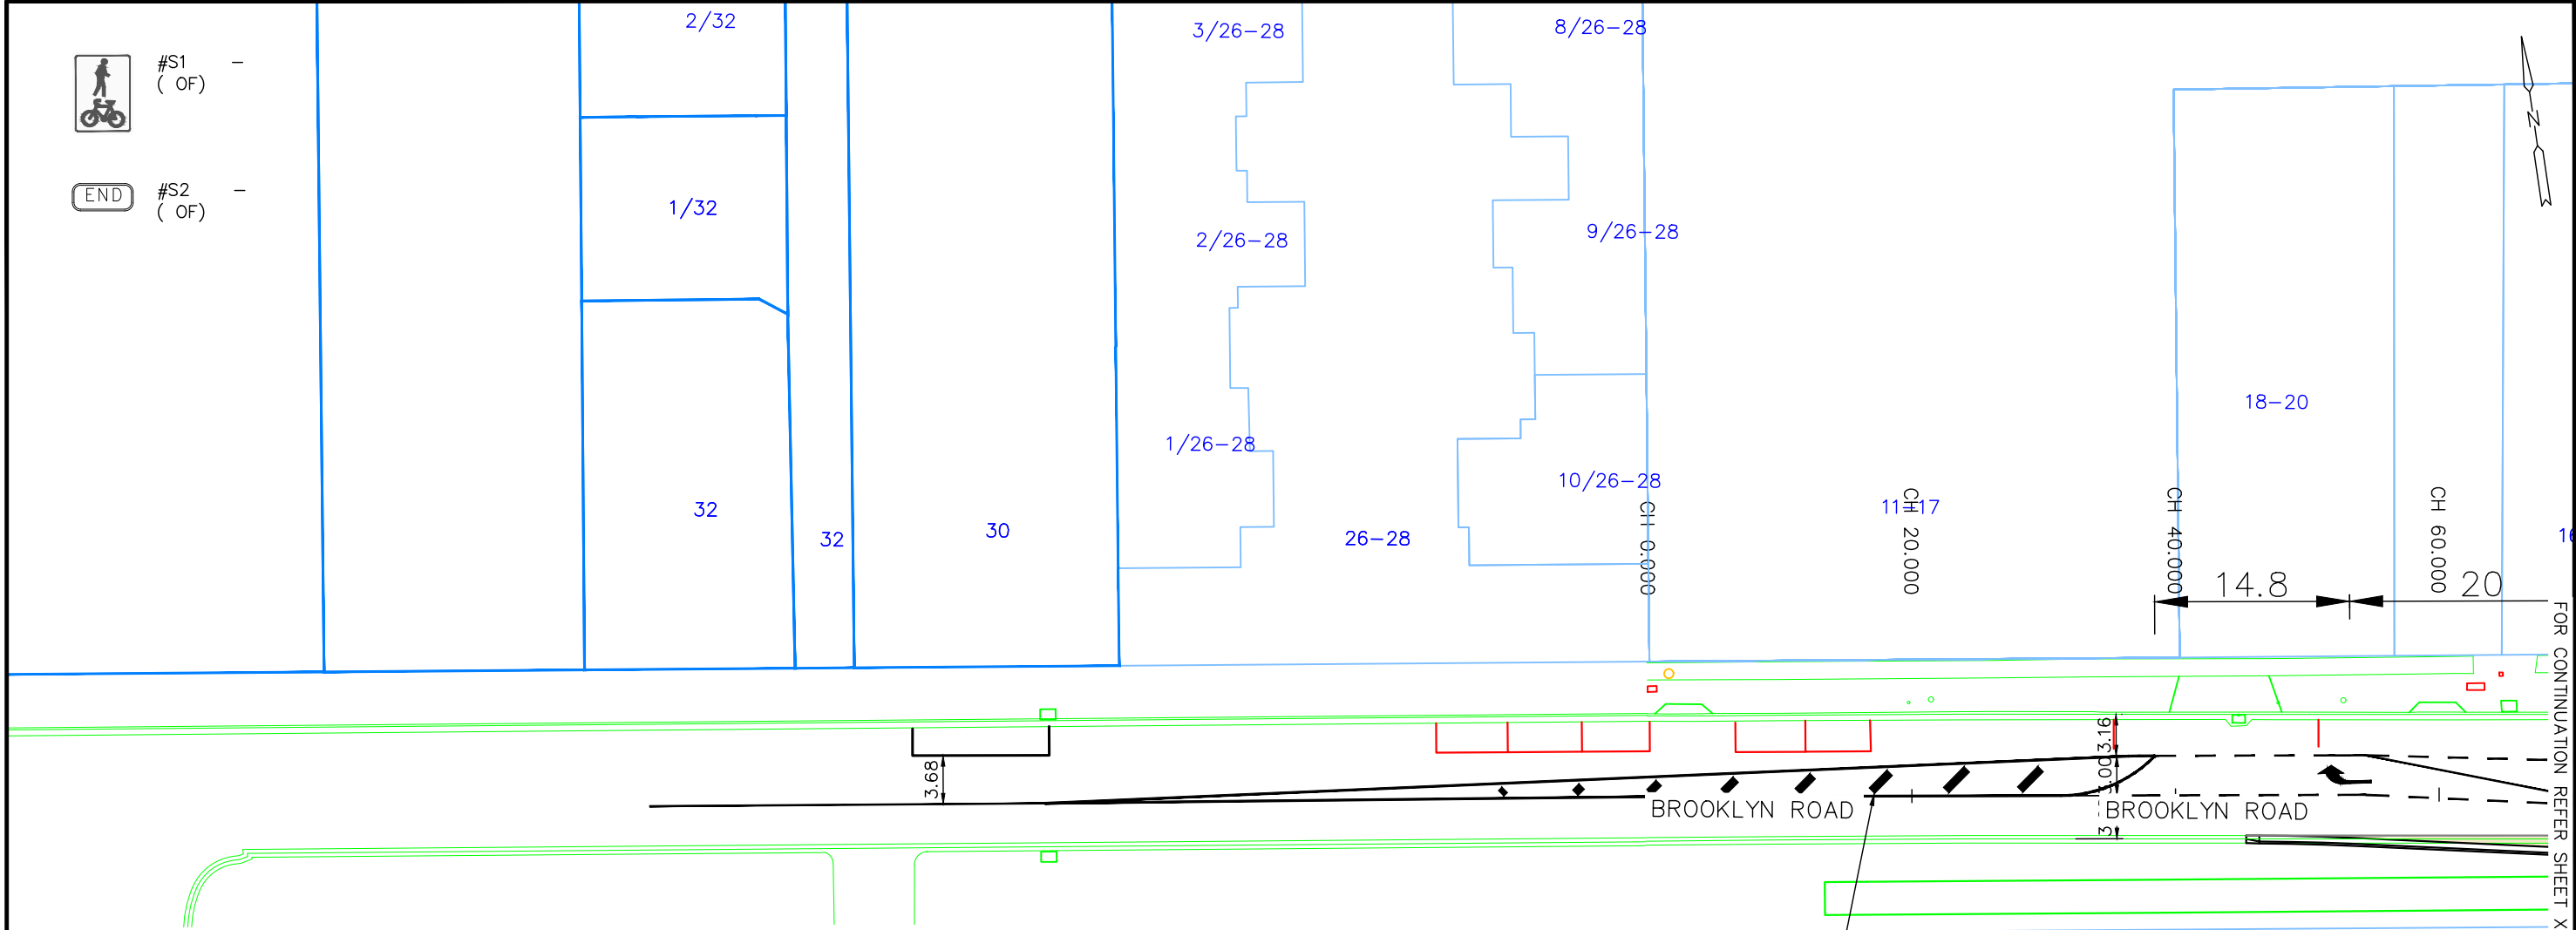

LEGEND

PROPOSED WORKS:

|  |                                       |
|--|---------------------------------------|
|  | DESIGN SURFACE CONTOUR                |
|  | ROAD PAVEMENT - FULL DEPTH            |
|  | ROAD PAVEMENT - 40mm DEPTH HP ASPHALT |
|  | TYPE 1 PAVEMENT JOINT                 |
|  | TYPE 2 PAVEMENT JOINT                 |
|  | BARRIER KERB & CHANNEL                |
|  | SEMI-MOUNTABLE KERB & CHANNEL         |
|  | OPEN CHANNEL DRAIN GRASSED            |
|  | FOOTPATH / RESIDENTIAL CROSSOVER      |
|  | INDUSTRIAL CROSSOVER                  |
|  | SUBSURFACE DRAINS                     |
|  | SUBSURFACE DRAINS(NON SLOTTED)        |
|  | WELD MESH FENCE AS SPECIFIED          |
|  | TACTILE INDICATORS                    |
|  | FOOTPATH CROSSFALL                    |
|  | REMOVE EX. TREE INCLUDING STUMP       |
|  | LIMIT OF WORKS                        |
|  | PROP. SIGNAL ELECTRICITY SUPPLY PIT   |
|  | PROP. SIGNAL DETECTOR/CONDUIT PIT     |
|  | PROP. SIGNAL PEDESTAL                 |
|  | PROP. STORMWATER DRAIN                |
|  | PROP. STORMWATER PIT                  |
|  | PROP. OPEN SWALE                      |

LEGEND

PROPOSED LINEMARKING & SIGNAGE WORKS:

|  |                  |
|--|------------------|
|  | LANE ARROWS      |
|  | BIKE LANE SYMBOL |
|  | SIGN             |

600mm WIDE 560mm SPACING, DIAGONAL LINEMARKING

|       |       |            |                       |
|-------|-------|------------|-----------------------|
| E     |       |            |                       |
| D     |       |            |                       |
| C     | ----  | ----       | ----                  |
| B     | -     | 31/08/2021 | AMENDED XSECTION CH95 |
| A     | M.H   | 24/07/2018 | PRELIMINARY           |
| ISSUE | APP'D | DATE       | AMENDMENT             |

|               |
|---------------|
| GENERAL NOTES |
|---------------|


CITY OF  
MELTON

ENGINEERING SERVICES DEPT

|         |              |
|---------|--------------|
| DESIGN  | L.SHE        |
| DRAWN   | L.SHE        |
| CHECKED | M.HUTCHINSON |
| DATE    | JULY 2018    |

|         |                                                                                         |
|---------|-----------------------------------------------------------------------------------------|
| PROJECT | <b>SIGNALISED INTERSECTION</b><br>STATION ROAD, BROOKLYN ROAD, MELTON<br>SOUTH VIC 3338 |
| DETAILS | LINEMARKING AND SIGNAGE PLAN (1 OF 2)                                                   |

|                 |                 |
|-----------------|-----------------|
| SCALE OF METRES | 0 5 10<br>1:500 |
| SHEET           | 31 OF 32        |
| PAPER           | A3              |
| DRAWING No.     | A13898          |
| REV             | B               |
| FILE NAME       | STATION V21.DWG |

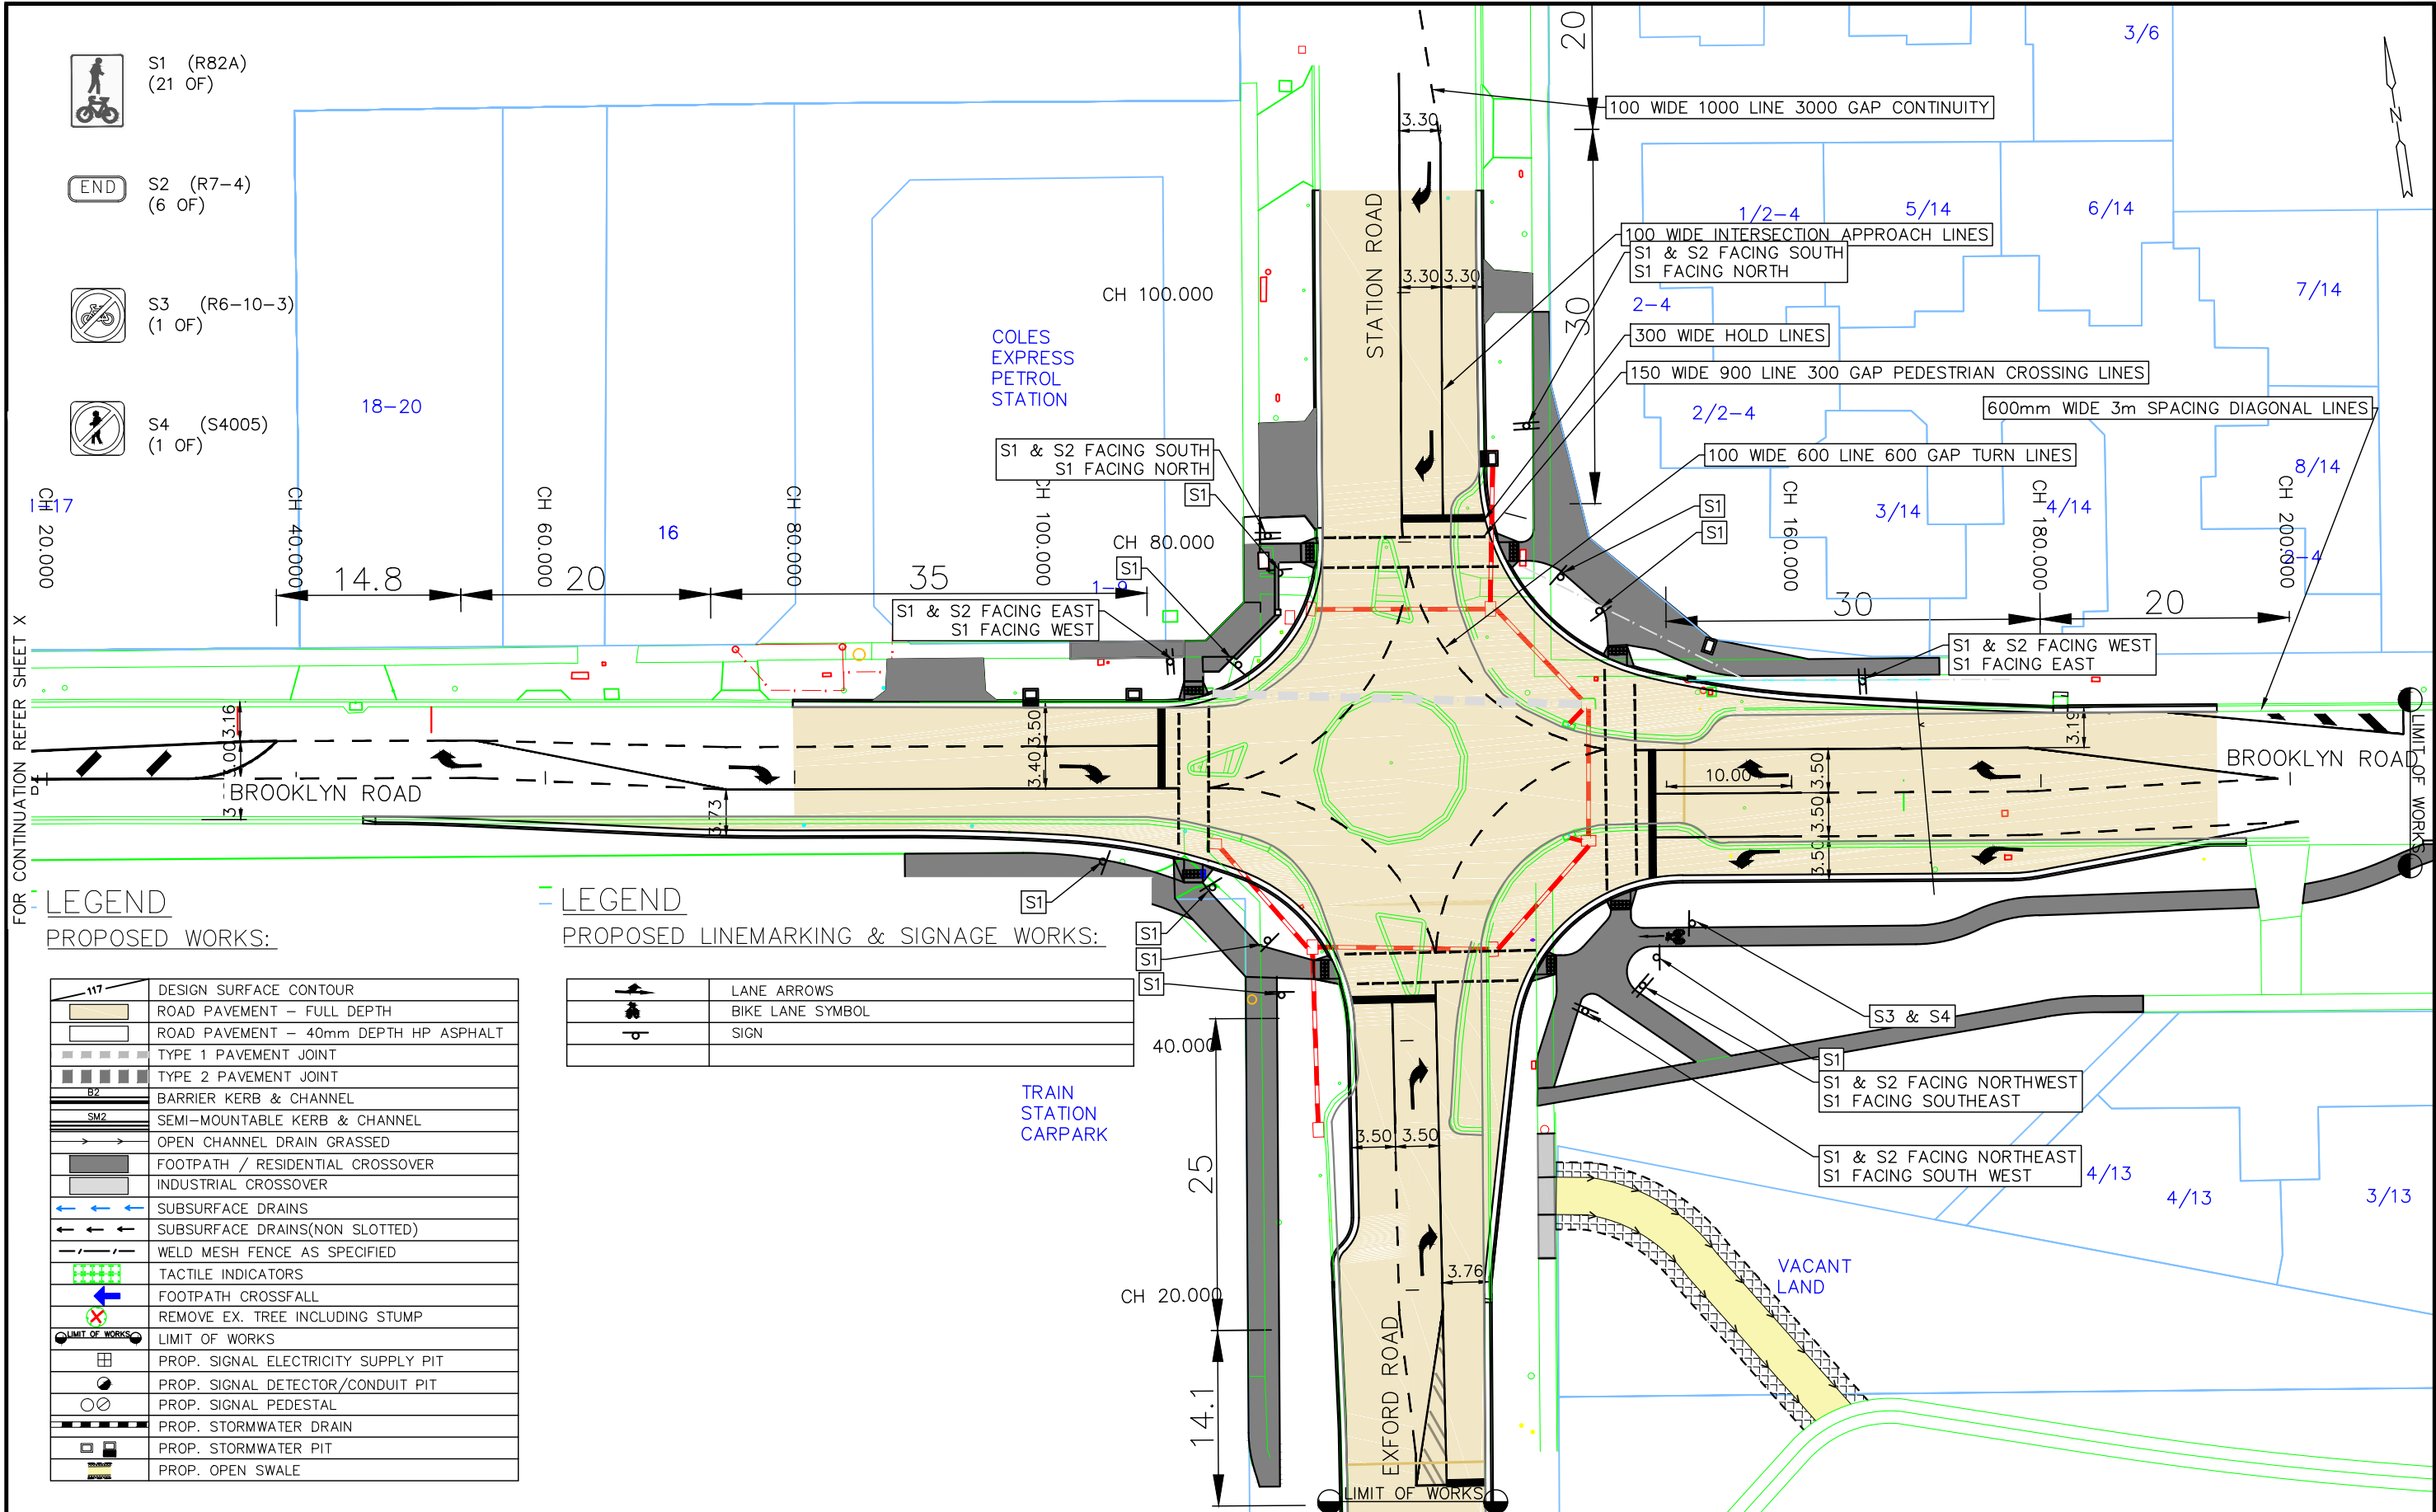

FOR CONTINUATION REFER SHEET X

LEGEND

PROPOSED WORKS:

|  |                                       |
|--|---------------------------------------|
|  | DESIGN SURFACE CONTOUR                |
|  | ROAD PAVEMENT - FULL DEPTH            |
|  | ROAD PAVEMENT - 40mm DEPTH HP ASPHALT |
|  | TYPE 1 PAVEMENT JOINT                 |
|  | TYPE 2 PAVEMENT JOINT                 |
|  | BARRIER KERB & CHANNEL                |
|  | SEMI-MOUNTABLE KERB & CHANNEL         |
|  | OPEN CHANNEL DRAIN GRASSED            |
|  | FOOTPATH / RESIDENTIAL CROSSOVER      |
|  | INDUSTRIAL CROSSOVER                  |
|  | SUBSURFACE DRAINS                     |
|  | SUBSURFACE DRAINS(NON SLOTTED)        |
|  | WELD MESH FENCE AS SPECIFIED          |
|  | TACTILE INDICATORS                    |
|  | FOOTPATH CROSSFALL                    |
|  | REMOVE EX. TREE INCLUDING STUMP       |
|  | LIMIT OF WORKS                        |
|  | PROP. SIGNAL ELECTRICITY SUPPLY PIT   |
|  | PROP. SIGNAL DETECTOR/CONDUIT PIT     |
|  | PROP. SIGNAL PEDESTAL                 |
|  | PROP. STORMWATER DRAIN                |
|  | PROP. STORMWATER PIT                  |
|  | PROP. OPEN SWALE                      |

LEGEND

PROPOSED LINEMARKING & SIGNAGE WORKS:

|  |                  |
|--|------------------|
|  | LANE ARROWS      |
|  | BIKE LANE SYMBOL |
|  | SIGN             |

|       |       |            |                       |
|-------|-------|------------|-----------------------|
| E     |       |            |                       |
| D     |       |            |                       |
| C     | ----  | ----       | ----                  |
| B     | -     | 31/08/2021 | AMENDED XSECTION CH95 |
| A     | M.H   | 24/07/2018 | PRELIMINARY           |
| ISSUE | APP'D | DATE       | AMENDMENT             |

GENERAL NOTES

CITY OF

MELTON

ENGINEERING SERVICES DEPT

|         |              |
|---------|--------------|
| DESIGN  | L.SHE        |
| DRAWN   | L.SHE        |
| CHECKED | M.HUTCHINSON |
| DATE    | JULY 2018    |

|         |                                                                                         |
|---------|-----------------------------------------------------------------------------------------|
| PROJECT | <b>SIGNALISED INTERSECTION</b><br>STATION ROAD, BROOKLYN ROAD, MELTON<br>SOUTH VIC 3338 |
| DETAILS | LINEMARKING AND SIGNAGE PLAN (2 OF 2)                                                   |

|                 |                 |
|-----------------|-----------------|
| SCALE OF METRES | 0 5 10<br>1:500 |
| SHEET           | 32 OF 32        |
| PAPER           | A3              |
| DRAWING No.     | A13899          |
| REV             | B               |
| FILE NAME       | STATION V21.DWG |

1/9/2021 1:24:32 PM