


PLOT DATE: Thursday, 31 March 2022 10:40:01 AM
FILE LOCATION: C:\Users\versus\Desktop\Resident Map\Civil CAD 2420-REV C21.dwg

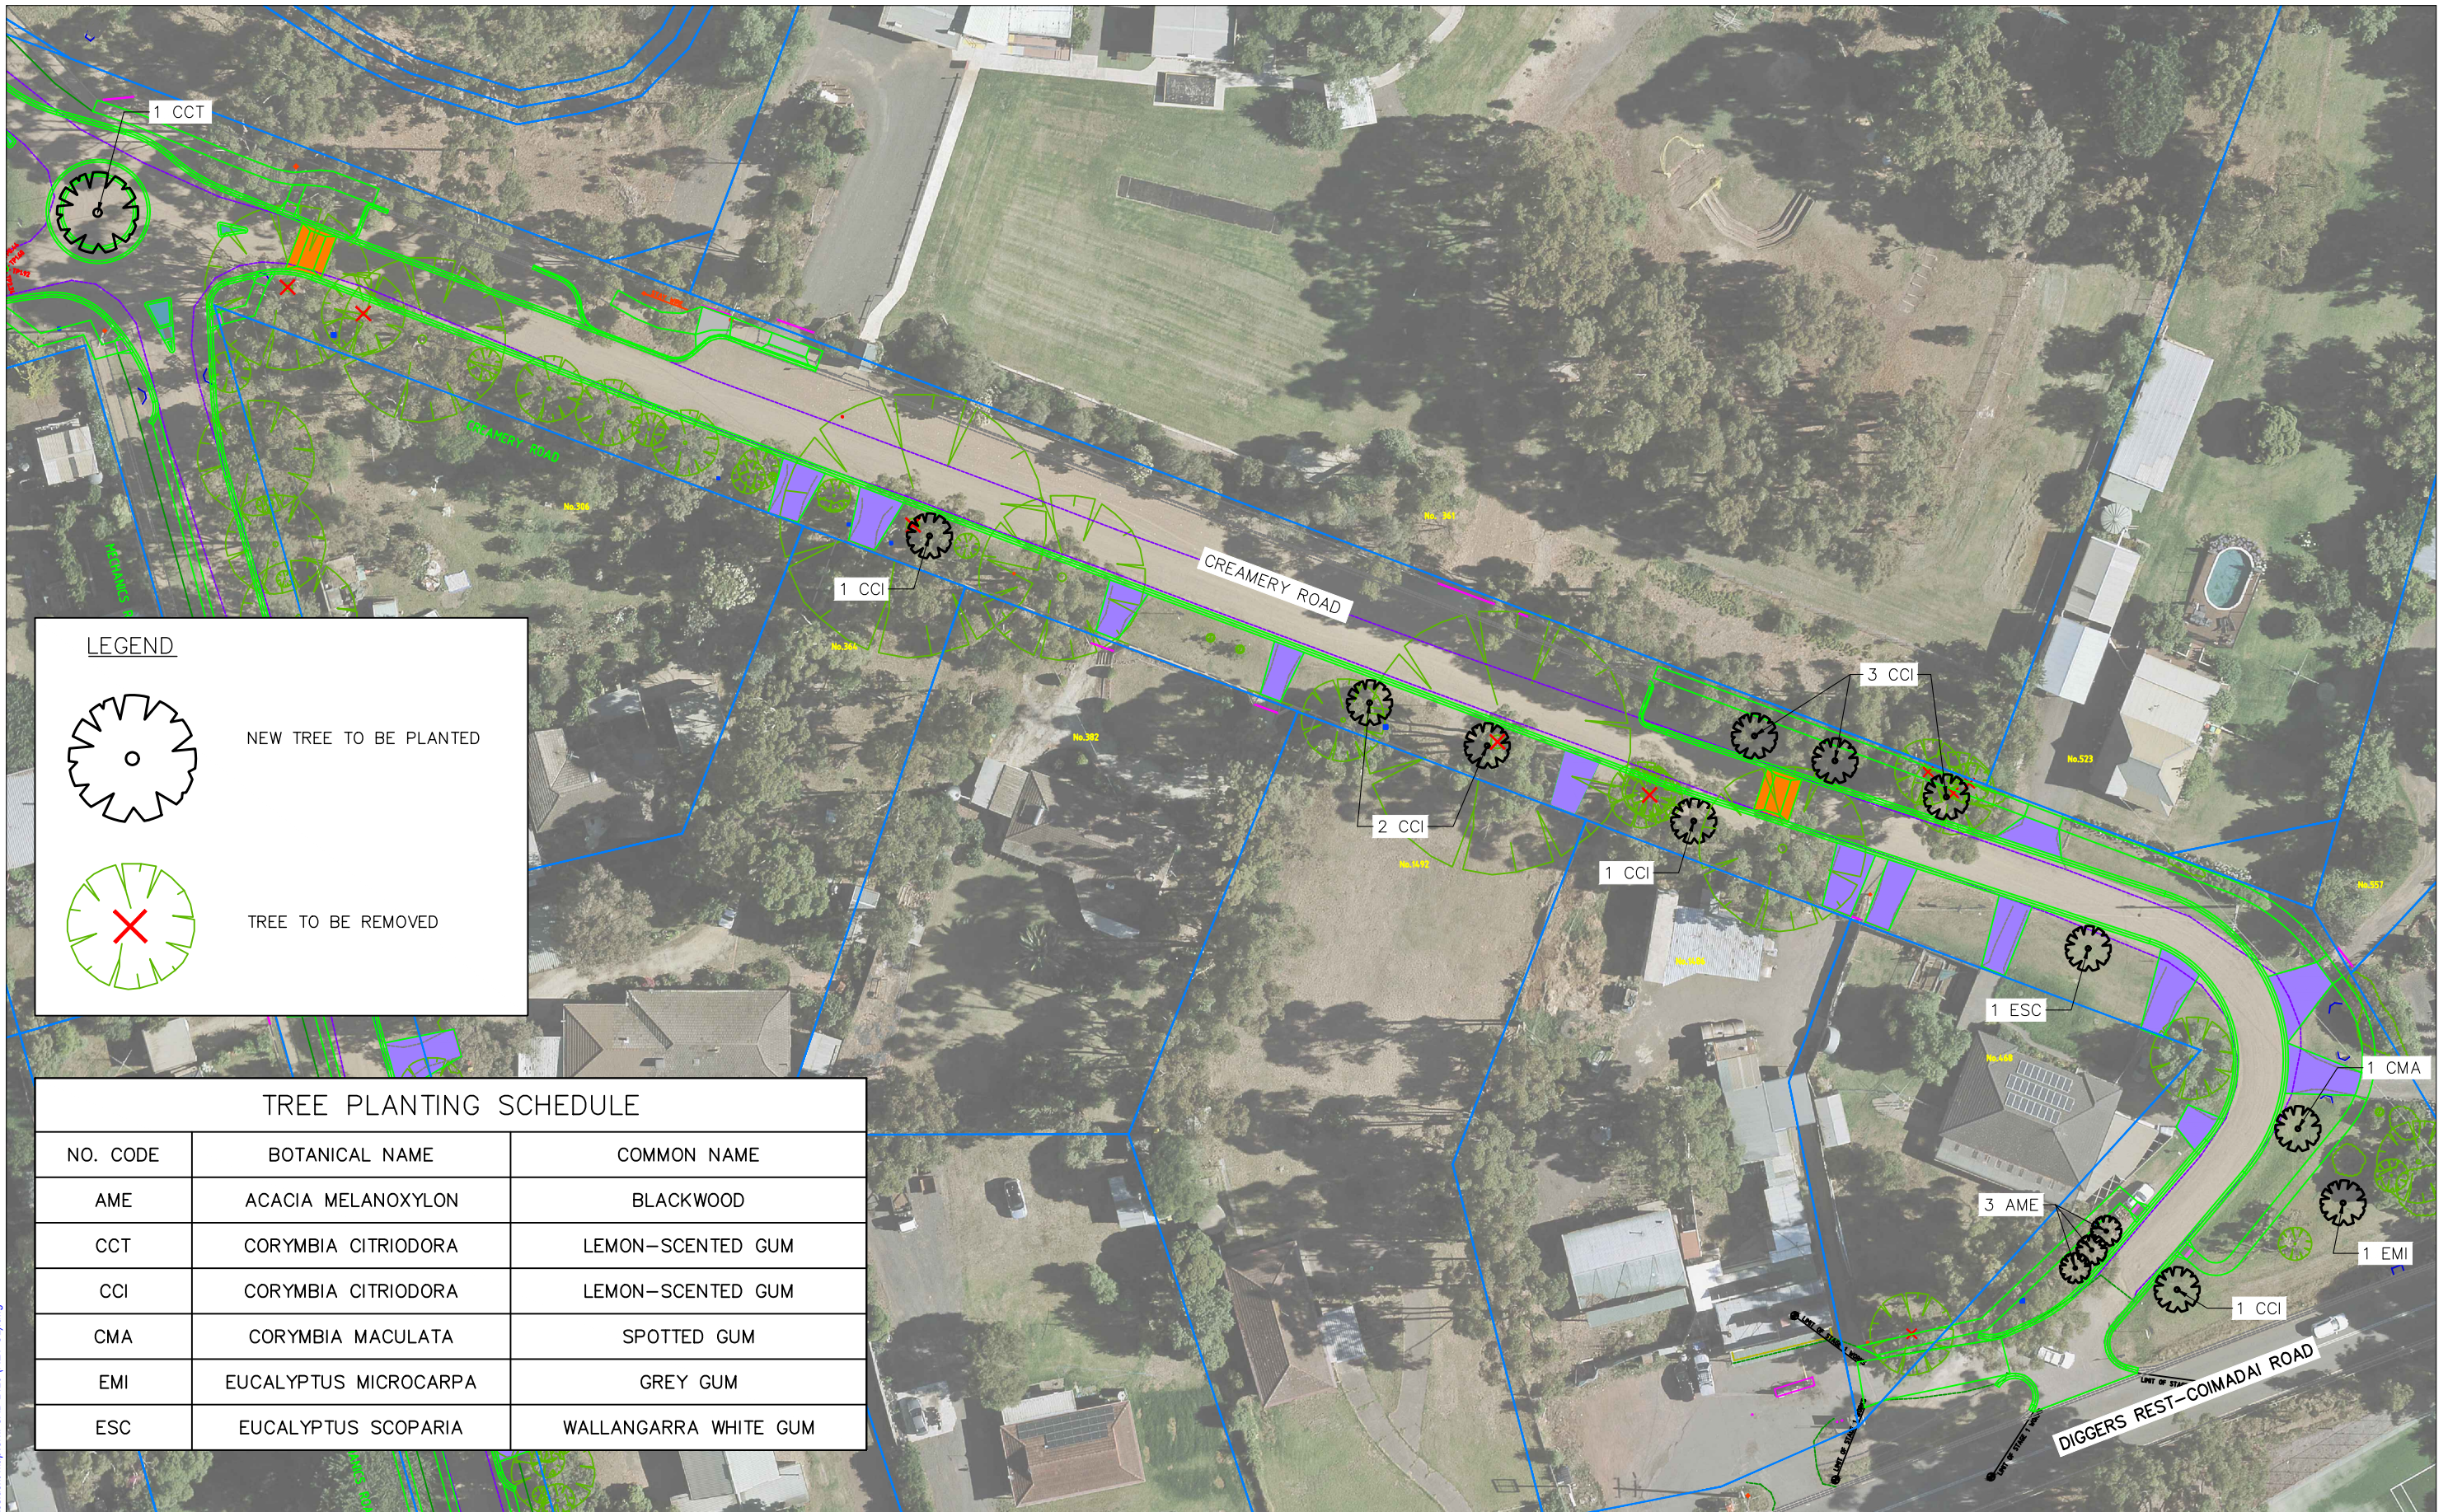

TREE PLANTING SCHEDULE		
NO. CODE	BOTANICAL NAME	COMMON NAME
AME	ACACIA MELANOXYLON	BLACKWOOD
CCT	CORYMBIA CITRIODORA	LEMON-SCENTED GUM
CCI	CORYMBIA CITRIODORA	LEMON-SCENTED GUM
CMA	CORYMBIA MACULATA	SPOTTED GUM
EMI	EUCALYPTUS MICROCARPA	GREY GUM
ESC	EUCALYPTUS SCOPARIA	WALLANGARRA WHITE GUM

E			
D			
C			
B			
A		31/03/2022	ISSUED FOR REVIEW
ISSUE	APP'D	DATE	

DATE: MARCH 2022



ENGINEERING SERVICES DEPT

DESIGN:
DRAWN:
TRAFFIC CHECK:
CIVIL CHECK:

PROJECT TITLE:
ROAD REHABILITATION

PROJECT LOCATION:
CREAMERY ROAD, TOOLERN VALE

DRAWING TITLE:
TREE REMOVAL AND PLANTING

DRAWING STATUS:
FOR REVIEW

SCALE OF METRES
NOT TO SCALE

DRAWING NUMBER:
SHEET 1 OF 1

REVISION:
A

PAPER SIZE:
A3