



LEGEND

PAVEMENTS & SURFACES

- PAVING - INSITU CONCRETE
- GRANITIC SAND

SOFTSCAPE

- GARDEN BED WITH ORGANIC MULCH
- INSTANT TURF LAWN
- PROPOSED TREE - DECIDUOUS
- PROPOSED TREE - EVERGREEN
- EXISTING TREE - TO BE RETAINED
- EXISTING TREE - TO BE REMOVED
- TREE PROTECTION FENCE


WARNING

BEWARE OF UNDERGROUND SERVICES

THE LOCATION OF UNDERGROUND SERVICES SHOWN ARE APPROXIMATE ONLY AND THEIR EXACT POSITION SHOULD BE PROVEN ON SITE. NO GUARANTEE IS GIVEN THAT ALL SERVICES ARE SHOWN. THE CONTRACTOR MUST VERIFY ALL SERVICES ON SITE PRIOR TO ANY EXCAVATION WORKS.



DESCRIPTION				
REV.	DATE	DESCRIPTION DETAILS	DRAWN	CHK.
P	07/05/2021	PRELIMINARY ISSUE FOR QS	SH	AM

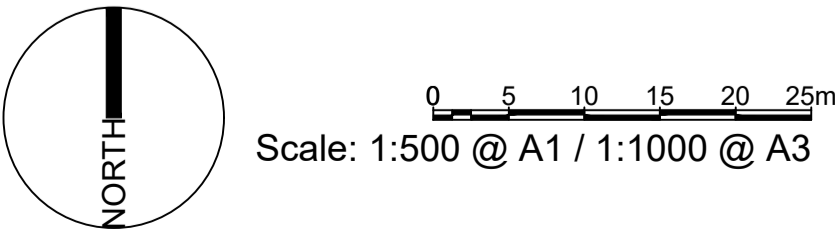

PO BOX 21
MELTON
VIC 3337
Telephone: (03) 9747 7200
Facsimile: (03) 9743 9970
<http://www.melton.vic.gov.au>

DRAWN: S. HUANG	
DESIGNED: S. HUANG	
CHECKED: A. MAGEN	
APPROVER: M. KELAHER	
DATE: 05/05/2021	SCALE: 1:500@A1

LANDSCAPE SET OUT PLAN

HUME DRIVE DUPLICATION
STAGE 2
HUME DRIVE, CAROLINE SPRINGS, VIC 3037

DRAWING NO. LA205
REVISION NO. P
SHEET NO. 14